


**FRONT ELEVATION**  
Scale 1/8" = 1'-0"

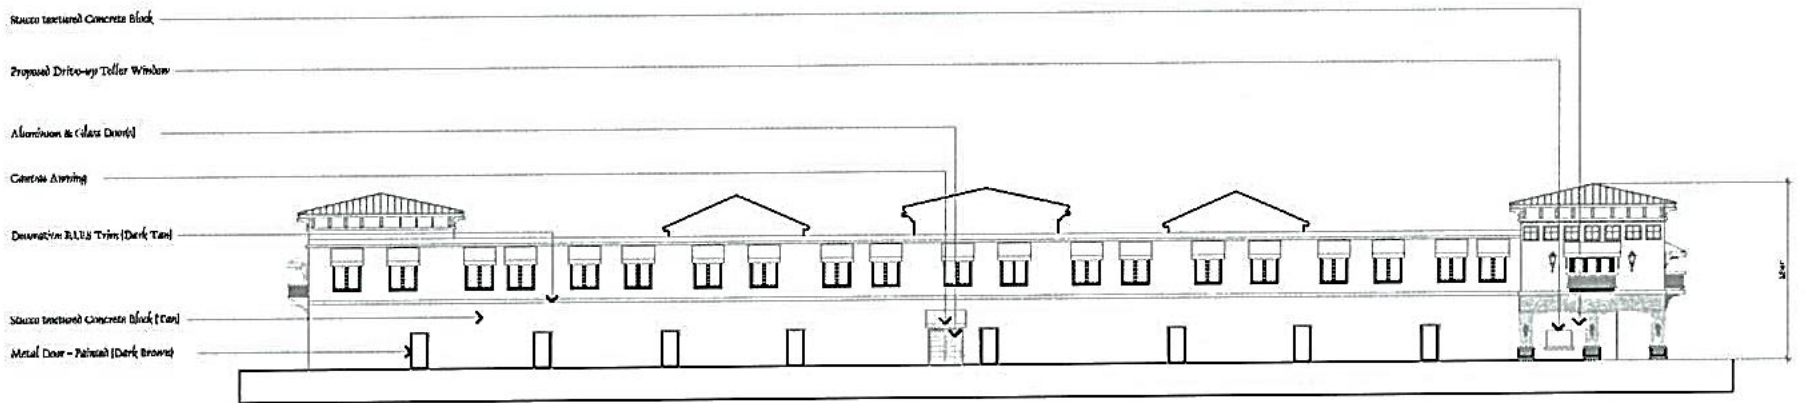

**FRONT ELEVATION**  
Scale 1/16" = 1'-0"

**Route 130 and Meadowbrook Road, Robbinsville NJ**